



Notice to Navigation Interests

US Army corps
Of Engineers
Buffalo District
1776 Niagara Street
Buffalo, New York 14207-3199

L06 - 02	23-Nov-2005
Notice No.	Date
Oswego Harbor	
Waterway	



Lake Erie, Ohio


LRB- TD-ONS

Condition of Federal Navigation Channel Oswego Harbor, Oswego, New York


1. Condition surveys performed within the Federal Navigation Channel at Oswego Harbor, New York during the month of October 2005 indicate shoaling has reduced depths to those shown on the attached standard tabular form and channel condition drawing.
2. Soundings are in feet and referred to Low Water Datum (LWD) 243.3 feet above Mean Water Level (MWL) at Rimouski, Quebec (International Great Lakes Datum 1985).
3. Vessel operators are advised to use caution when navigating in this area.
4. Copies of the sounding prints for Oswego Harbor consisting of one (1) Sheet, (05S-OSW-1/1) at a cost of \$2.50 per sheet will be furnished upon receipt of a check in the full amount made payable to: United States Army Engineer District, Buffalo. Requests should be addressed to: District Commander, U.S. Army Engineer District, Buffalo, ATTN: NY/PA O&M Office, 1776 Niagara Street, Buffalo, New York 14207, requesting exact number or copies of sheets by file number. A point of contact and phone number must be indicated to facilitate response to the request. To obtain copies of the maps and other related materials, point your web browsers to <http://www.lrb.usace.army.mil/waterways/survey/survey.html>. Click on the year and then locate the harbor on the table of harbors.
5. Buffalo district's point of contact in reference to the exact number of sheets, file number, and the availability of any later information pertaining to the area is Mr. Kelly L. Maccarone, Chief of the Survey Section, Buffalo District, and may be contacted by phone at 716-879-4285.



William H. Townsend

WILLIAM H. TOWNSEND, P.E.
Chief, NY/PA Navigation and
Maintenance Section

REPORT OF CHANNEL CONDITIONS (FOR CHANNELS 400 FEET WIDE OR GREATER) (ER-1330-2-316)					PAGE 2 OF 4 PAGES			
					DATE 23-Nov-2005			
TO: ACCOMPANY LOCAL NOTICE TO NAVIGATION INTERESTS, DATED					FROM: U.S. ARMY CORPS OF ENGINEERS, BUFFALO DISTRICT 1776 NIAGARA STREET, BUFFALO, NY 14207-3199 (716) 879-4292 FAX (716) 879-4356			
RIVER/HARBOR NAME AND STATE OSWEGO HARBOR, OSWEGO, NEW YORK					MINIMUM DEPTHS IN CHANNEL ENTERING FROM SEAWARD			
NAME OF CHANNEL	DATE OF SURVEY	AUTHORIZED PROJECT			LEFT OUTSIDE QUARTER (feet)	LEFT INSIDE QUARTER (feet)	RIGHT INSIDE QUARTER (feet)	RIGHT OUTSIDE QUARTER (feet)
		WIDTH (feet)	LENGTH (feet)	DEPTH (feet)				
SHALLOWEST DEPTHS AS PER DRAWING					1	2	3	4
(A) LAKE APPROACH CHANNELS.	OCT 2005	770-550	2500 (a)	27	27.0+	27.0+	24.2	23.4
(B) OUTER HARBOR CHANNEL.	OCT 2005	550-1050	2600 (b)	25	24.6	24.3	24.4	24.0
(C) OUTER HARBOR, WEST MOORING AREA AND APPROACH TO WEST BASIN.	OCT 2005	0-800	3200 (b)	21	18.9	17.0	12.7	4.7
(D) OUTER HARBOR, EAST MOORING BASIN.	OCT 2005	0-1150	2400 (b)	21	21.0+	20.9	19.9	19.1
(E) OUTER HARBOR, WEST BASIN	OCT 2005	250-400	3600	21	16.6	16.4	19.8	15.0
(F) LOWER OSWEGO RIVER CHANNEL.	OCT 2005	550-350	1500	24	24.0+	23.9	23.9	24.0+
(G) UPPER OSWEGO RIVER CHANNEL.	OCT 2005	350-380	1000	21	20.2	21.0+	21.0+	21.0+
(H) WEST BASIN, AND EAST MOORING AREA.		*(b)						
								

REMARKS: (a) LENGTH VARIES DEPENDING ON THE LOCATION OF THE 27 FOOT CONTOUR IN LAKE ONTARIO.
(b) IRREGULARLY SHAPED, SEE PROJECT CONDITION DRAWINGS. * NOT DEEPEMED, OR MAINTAINED

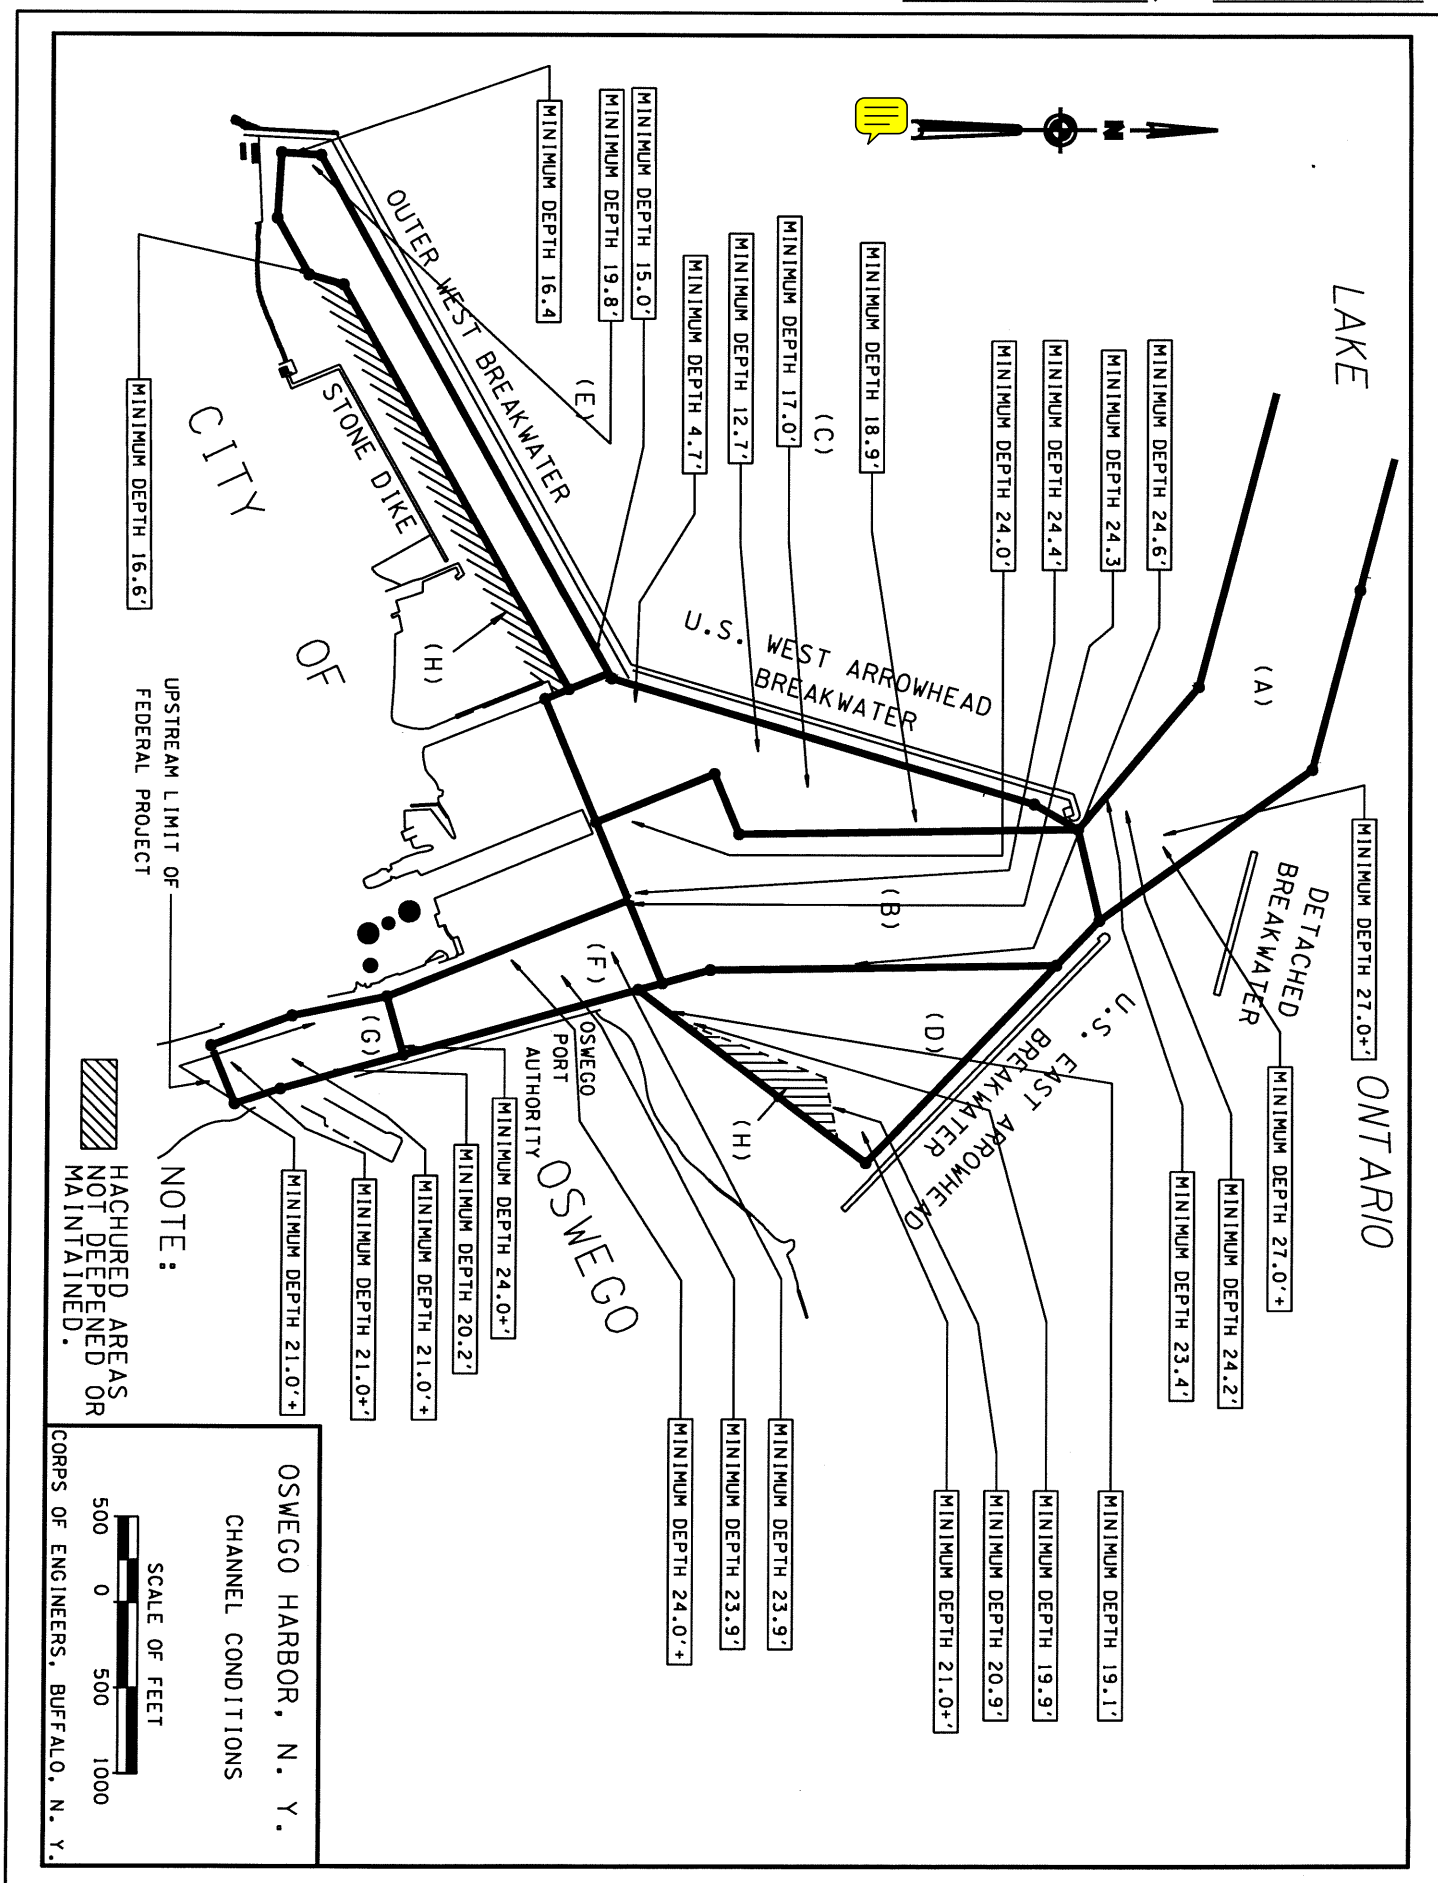

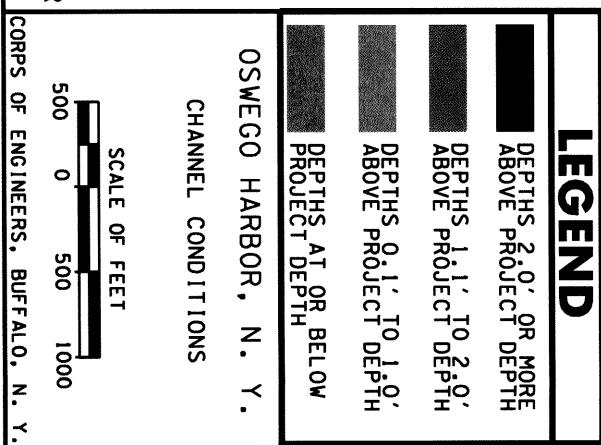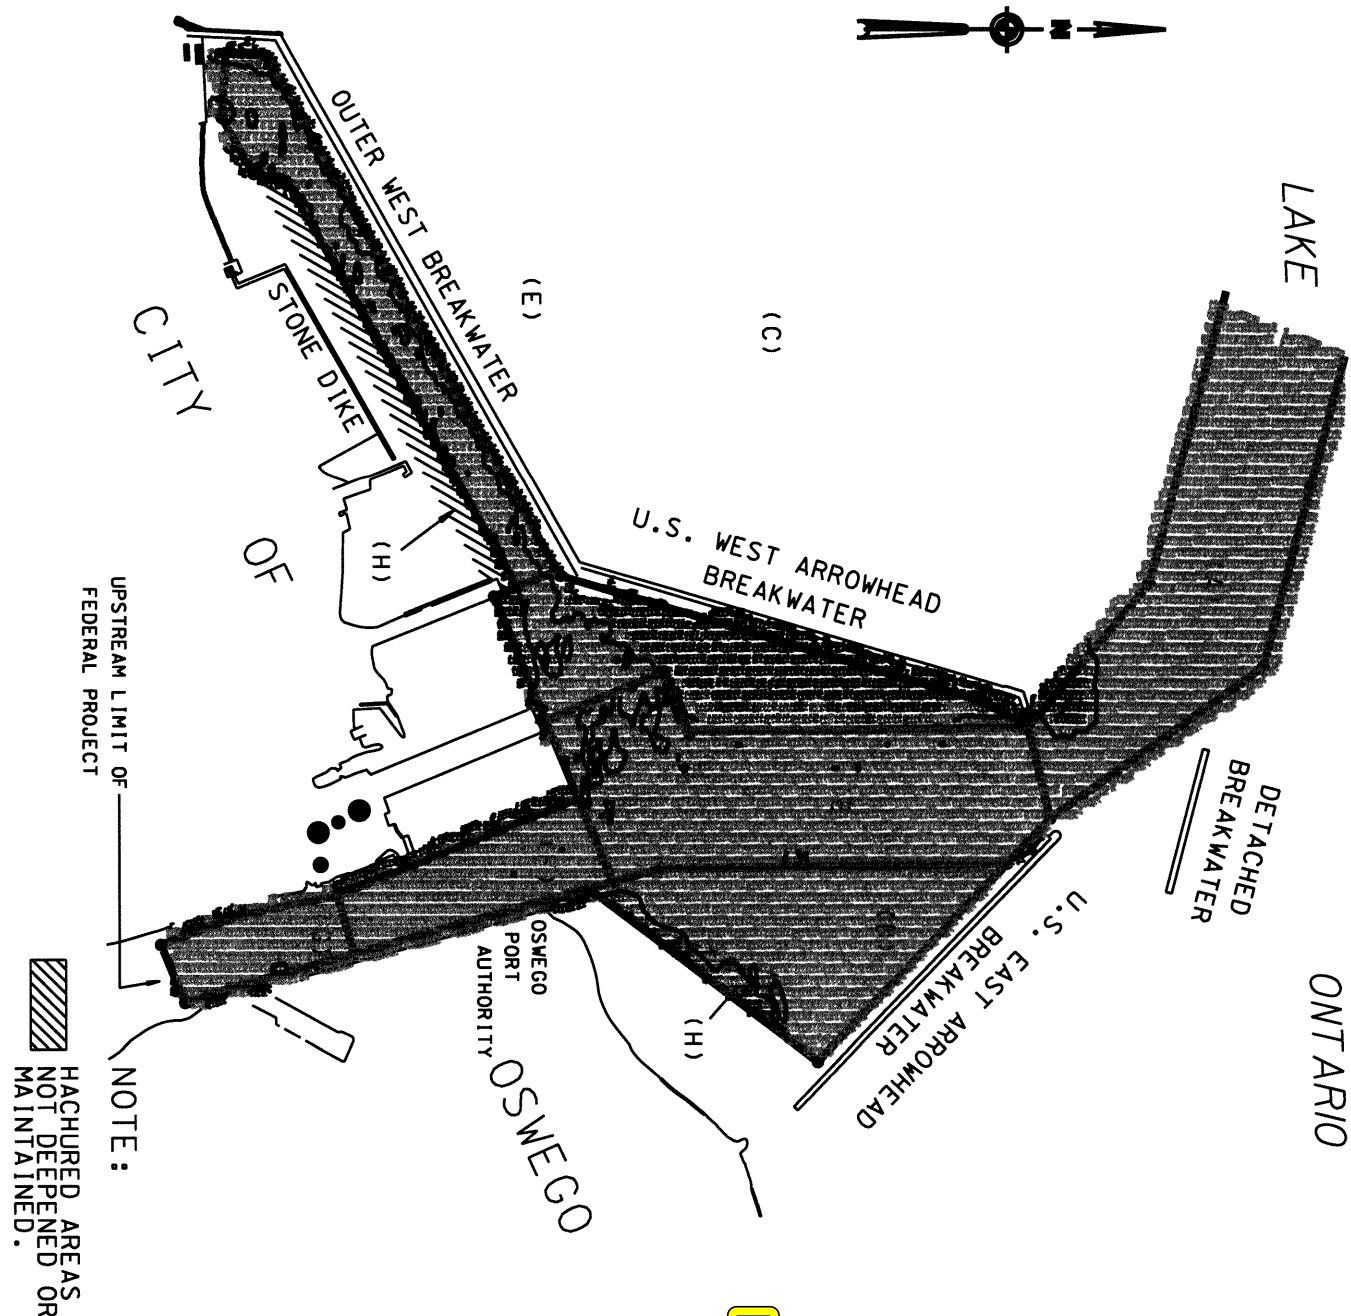



Notice to Navigation Interests

US Army corps
Of Engineers
Buffalo District
1776 Niagara Street
Buffalo, New York 14207-3199

L06 - 02	
Notice No.	Date
Waterway	

Lake Erie, Ohio




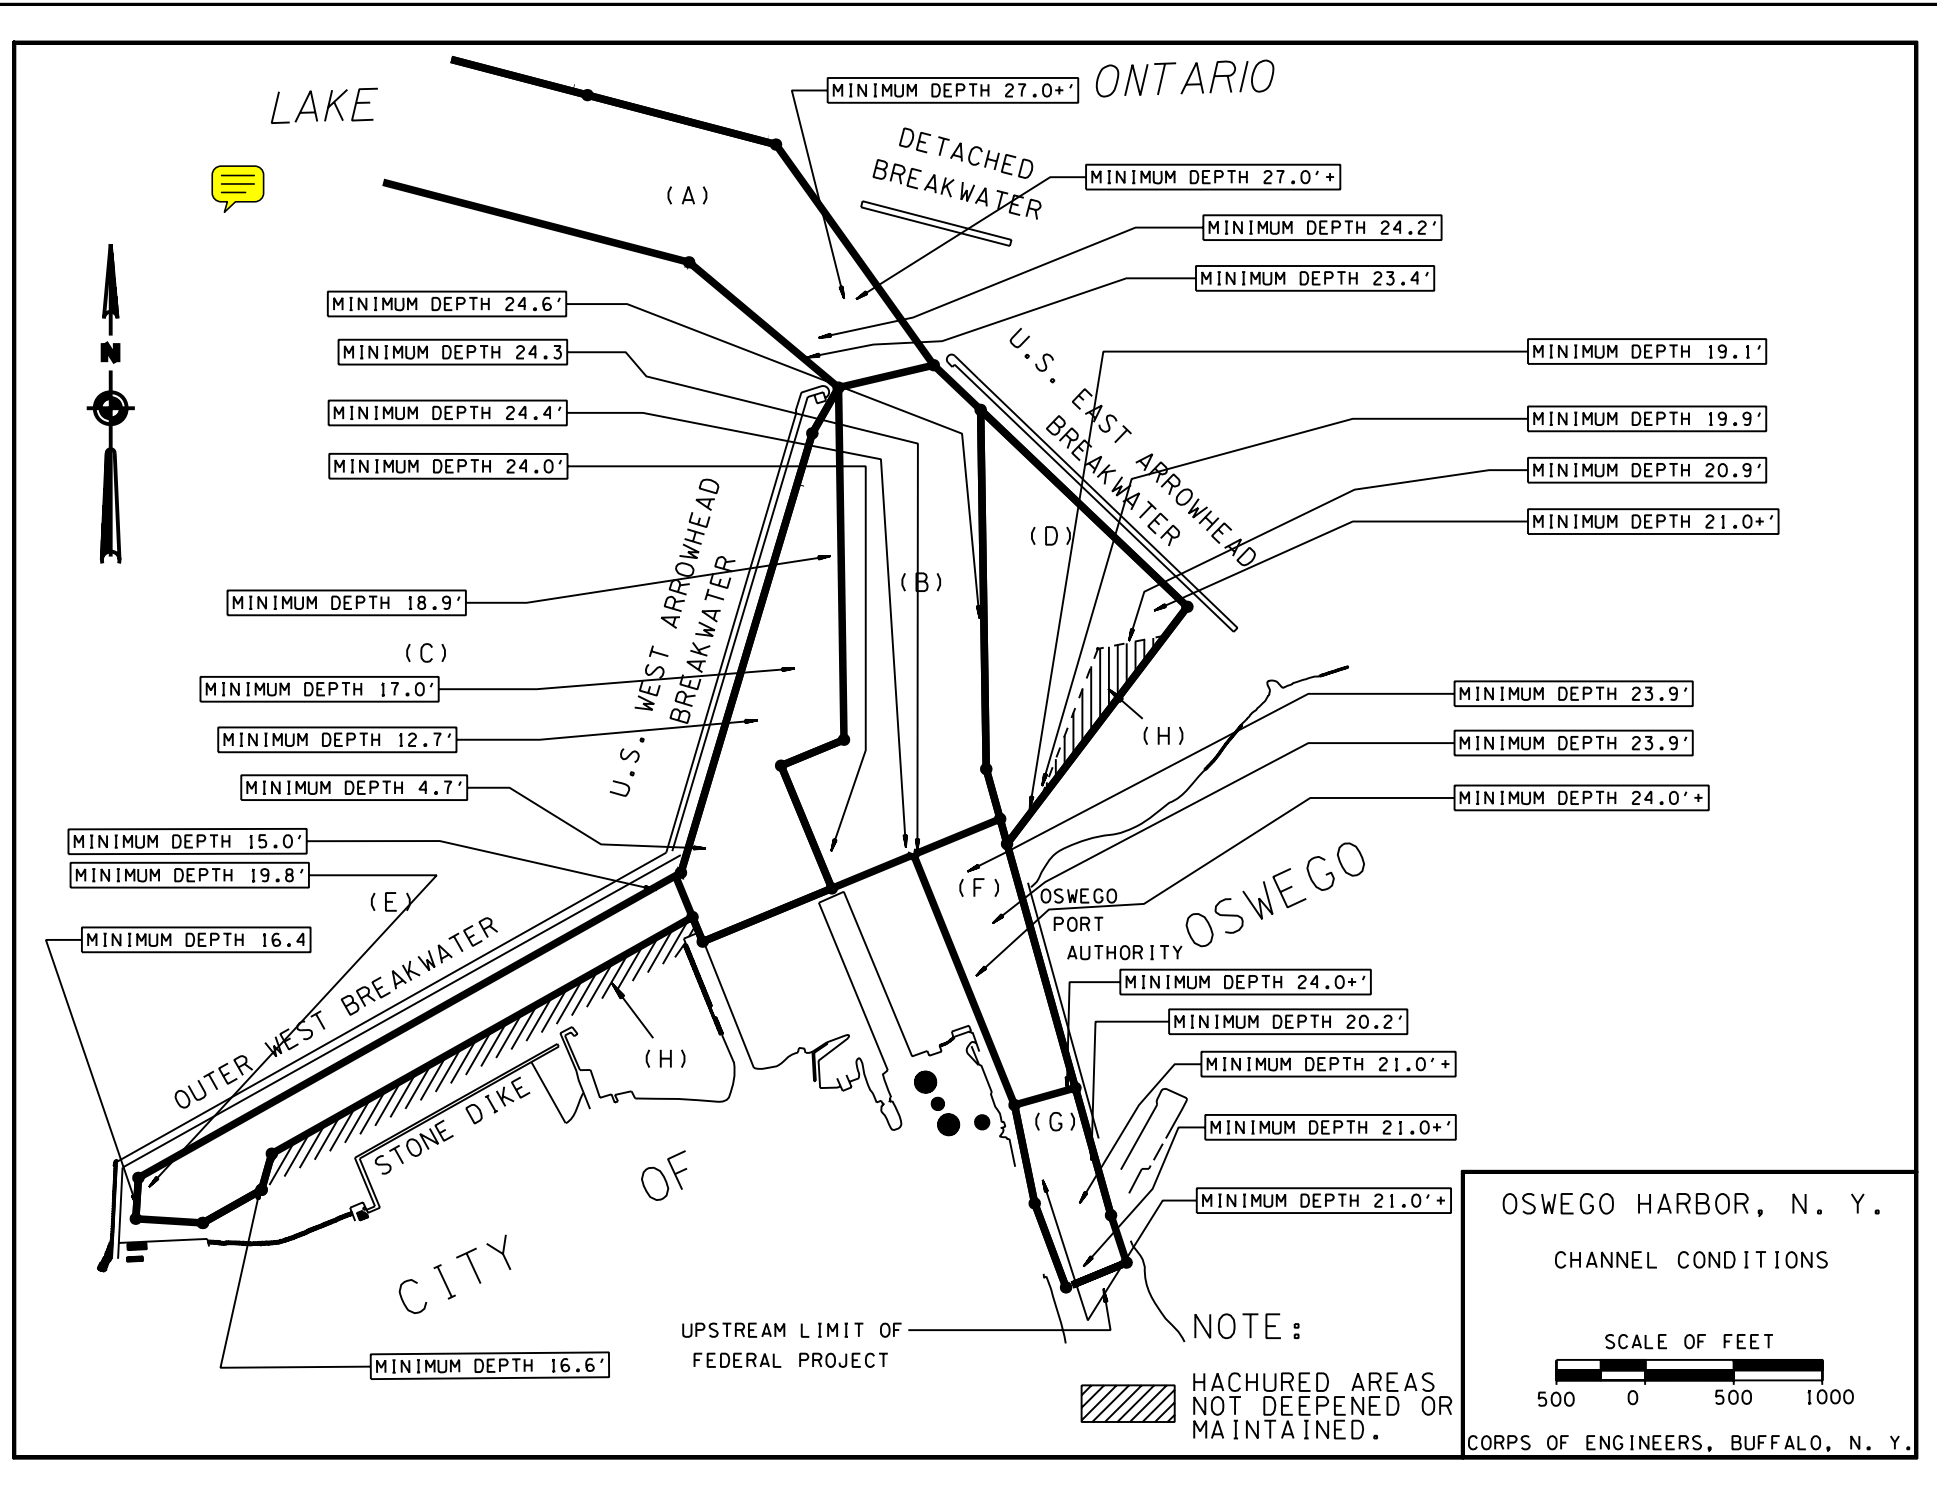
LRB- TD-ONS


Condition of Federal Navigation Channel Oswego Harbor, Oswego, New York

1. Condition surveys performed within the Federal Navigation Channel at Oswego Harbor, New York during the month of October 2005 indicate shoaling has reduced depths to those shown on the attached standard tabular form and channel condition drawing.
2. Soundings are in feet and referred to Low Water Datum (LWD) 243.3 feet above Mean Water Level (MWL) at Rimouski, Quebec (International Great Lakes Datum 1985).
3. Vessel operators are advised to use caution when navigating in this area.
4. Copies of the sounding prints for Oswego Harbor consisting of one (1) Sheet, (05S-OSW-1/1) at a cost of \$2.50 per sheet will be furnished upon receipt of a check in the full amount made payable to: United States Army Engineer District, Buffalo. Requests should be addressed to: District Commander, U.S. Army Engineer District, Buffalo, ATTN: NY/PA O&M Office, 1776 Niagara Street, Buffalo, New York 14207, requesting exact number or copies of sheets by file number. A point of contact and phone number must be indicated to facilitate response to the request. To obtain copies of the maps and other related materials, point your web browsers to <http://www.lrb.usace.army.mil/waterways/survey/survey.html>. Click on the year and then locate the harbor on the table of harbors.
5. Buffalo district's point of contact in reference to the exact number of sheets, file number, and the availability of any later information pertaining to the area is Mr. Kelly L. Maccarone, Chief of the Survey Section, Buffalo District, and may be contacted by phone at 716-879-4285.

WILLIAM H. TOWNSEND, P.E.
Chief, NY/PA Navigation and
Maintenance Section

REPORT OF CHANNEL CONDITIONS (FOR CHANNELS 400 FEET WIDE OR GREATER) (ER-1330-2-316)					PAGE 2 OF 4 PAGES			
					DATE			
TO: ACCOMPANY LOCAL NOTICE TO NAVIGATION INTERESTS, DATED					FROM: U.S. ARMY CORPS OF ENGINEERS, BUFFALO DISTRICT 1776 NIAGARA STREET, BUFFALO, NY 14207-3199 (716) 879-4292 FAX (716) 879-4356			
RIVER/HARBOR NAME AND STATE OSWEGO HARBOR, OSWEGO, NEW YORK					MINIMUM DEPTHS IN CHANNEL ENTERING FROM SEAWARD			
NAME OF CHANNEL	DATE OF SURVEY	AUTHORIZED PROJECT			LEFT OUTSIDE QUARTER (feet)	LEFT INSIDE QUARTER (feet)	RIGHT INSIDE QUARTER (feet)	RIGHT OUTSIDE QUARTER (feet)
		WIDTH (feet)	LENGTH (feet)	DEPTH (feet)				
SHALLOWEST DEPTHS AS PER DRAWING					1	2	3	4
(A) LAKE APPROACH CHANNELS.	OCT 2005	770-550	2500 (a)	27	27.0+	27.0+	24.2	23.4
(B) OUTER HARBOR CHANNEL.	OCT 2005	550-1050	2600 (b)	25	24.6	24.3	24.4	24.0
(C) OUTER HARBOR, WEST MOORING AREA AND APPROACH TO WEST BASIN.	OCT 2005	0-800	3200 (b)	21	18.9	17.0	12.7	4.7
(D) OUTER HARBOR, EAST MOORING BASIN.	OCT 2005	0-1150	2400 (b)	21	21.0+	20.9	19.9	19.1
(E) OUTER HARBOR, WEST BASIN	OCT 2005	250-400	3600	21	16.6	16.4	19.8	15.0
(F) LOWER OSWEGO RIVER CHANNEL.	OCT 2005	550-350	1500	24	24.0+	23.9	23.9	24.0+
(G) UPPER OSWEGO RIVER CHANNEL.	OCT 2005	350-380	1000	21	20.2	21.0+	21.0+	21.0+
(H) WEST BASIN, AND EAST MOORING AREA.		*(b)						
								
REMARKS: (a) LENGTH VARIES DEPENDING ON THE LOCATION OF THE 27 FOOT CONTOUR IN LAKE ONTARIO. (b) IRREGULARLY SHAPED, SEE PROJECT CONDITION DRAWINGS. * NOT DEEPEINED, OR MAINTAINED								



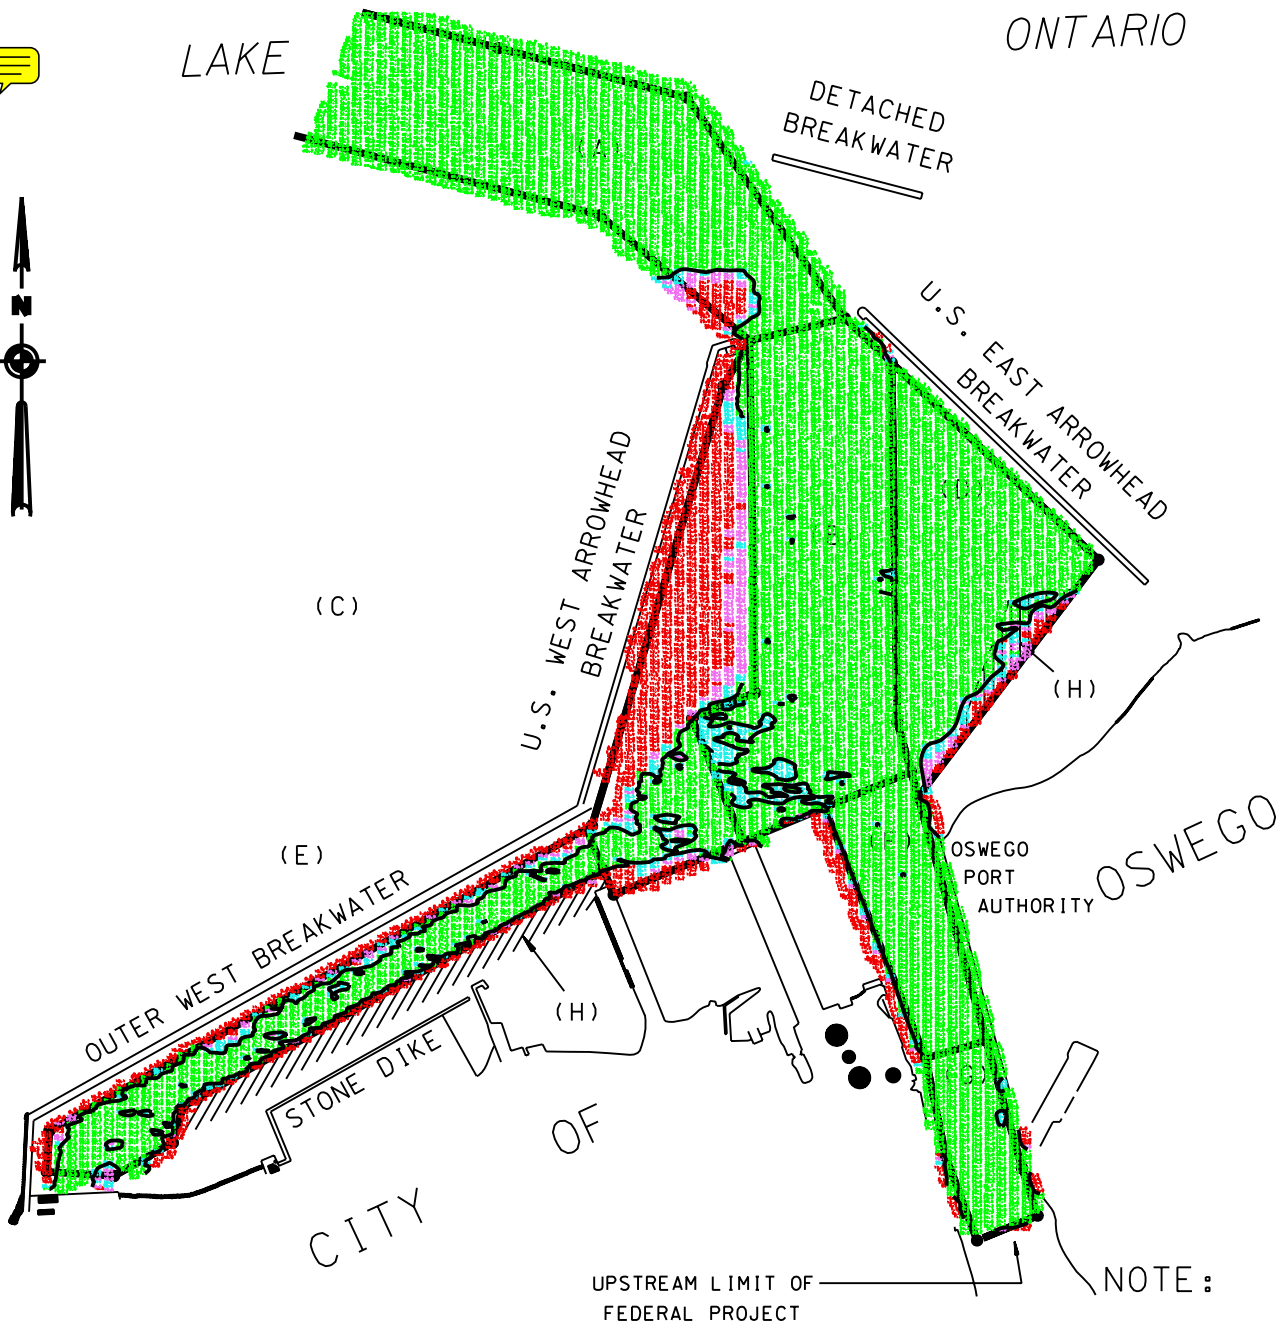


LEGEND

	DEPTHS 2.0' OR MORE ABOVE PROJECT DEPTH
	DEPTHS 1.1' TO 2.0' ABOVE PROJECT DEPTH
	DEPTHS 0.1' TO 1.0' ABOVE PROJECT DEPTH
	DEPTHS AT OR BELOW PROJECT DEPTH

OSWEGO HARBOR, N. Y.

CHANNEL CONDITIONS

SCALE OF FEET

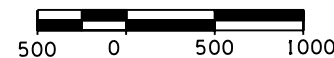

CORPS OF ENGINEERS, BUFFALO, N. Y.



NOTE:

HATCHED AREAS NOT DEEPEMED OR MAINTAINED.